


Building Area Legend

- (E) NORTH WING
- (E) SOUTH WING
- NEW SCHOOL WING

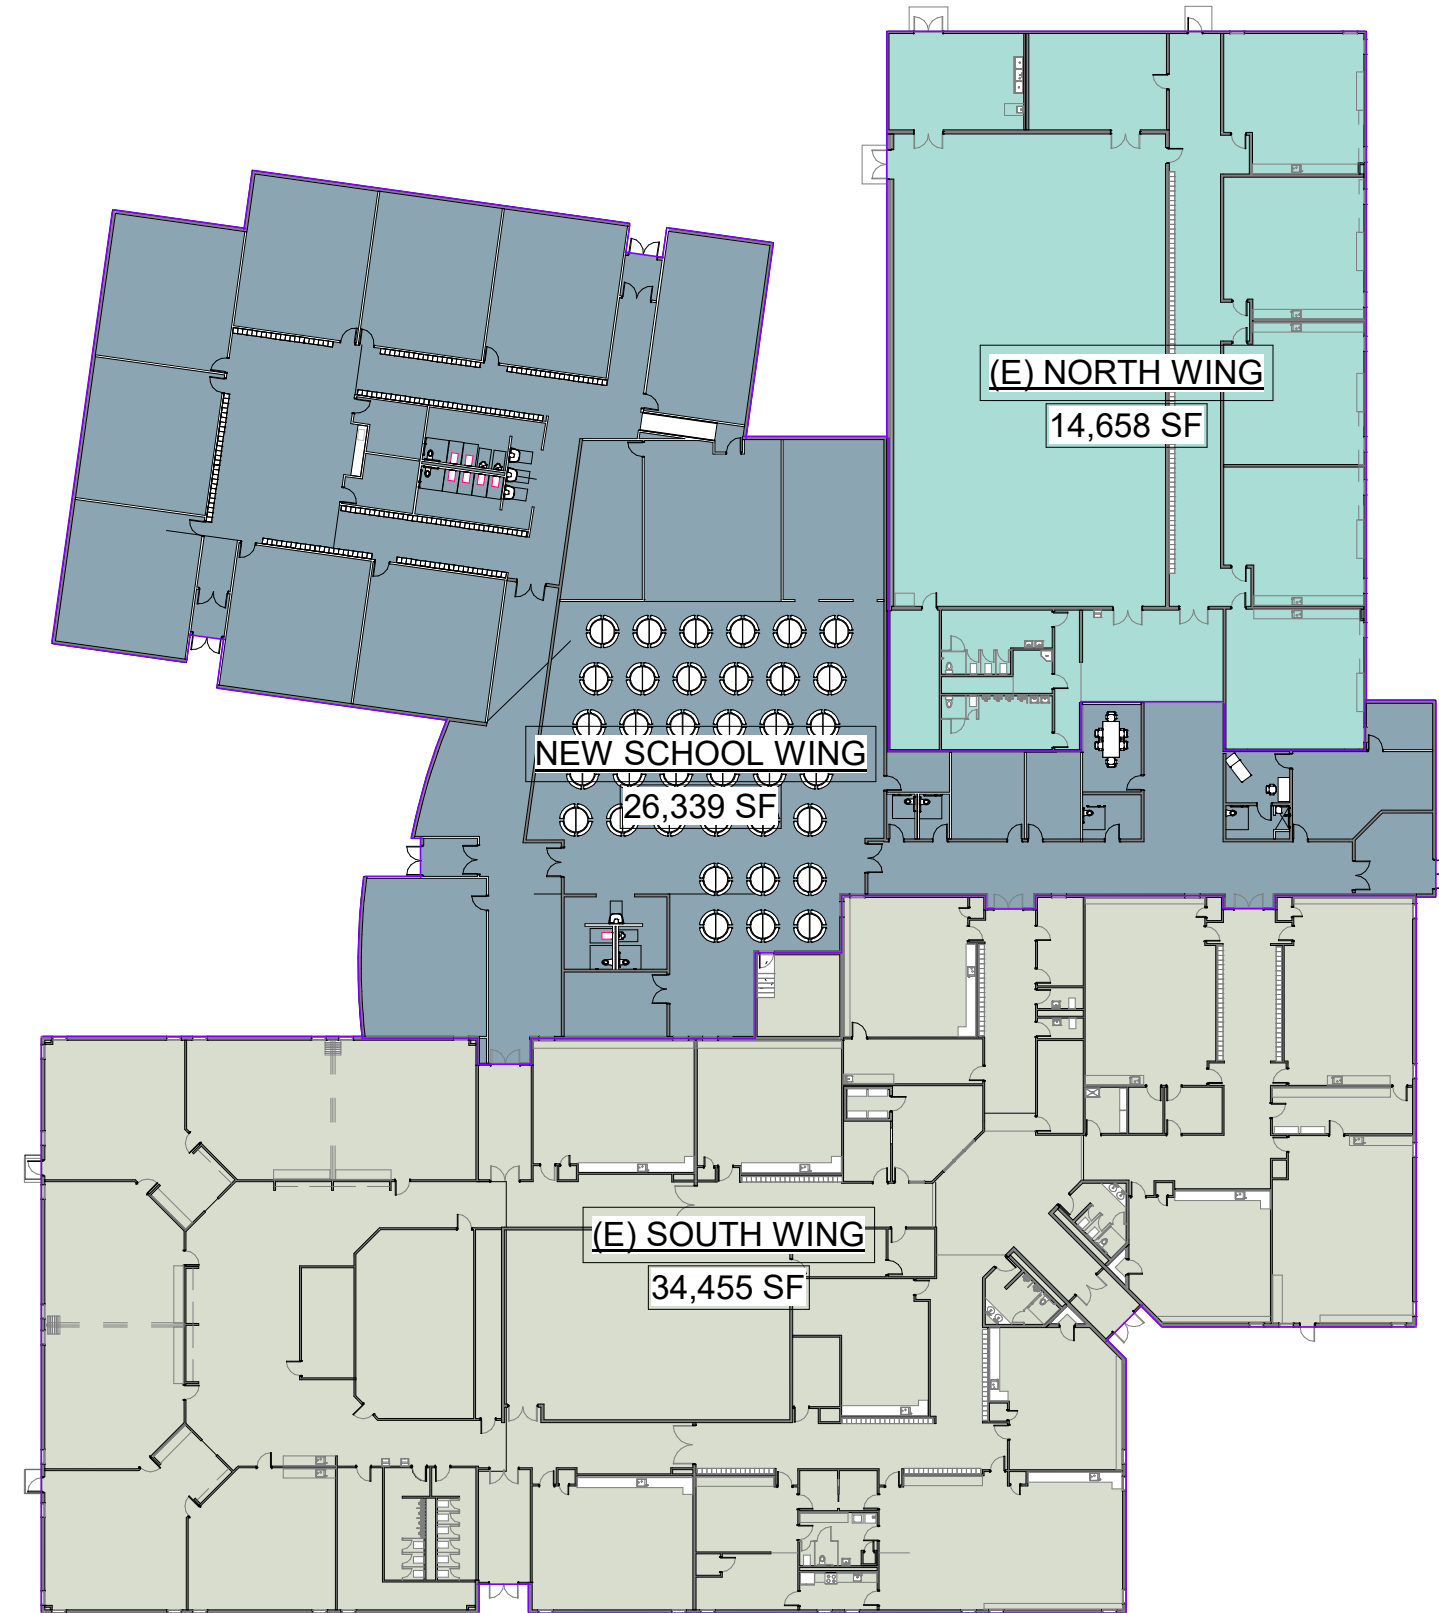

Department Legend

- 1ST GRADE
- 2ND GRADE
- 3RD GRADE
- 4TH GRADE
- 5TH GRADE
- ADMIN
- KINDERGARTEN



2 LEVEL 1
1" = 40'-0"

Area Schedule (Gross Building)		
Name	Area	Comments
(E) NORTH WING	14,658 SF	
(E) SOUTH WING	34,455 SF	
NEW SCHOOL WING	26,339 SF	
Grand total: 3	75,452 SF	

Room & Area Schedule		
Room Name	Area	Comments
1A	739 SF	
1B	777 SF	
1C	1,112 SF	
1D	1,024 SF	
1E	1,035 SF	
2A	811 SF	
2B	823 SF	
2C	995 SF	
2D	854 SF	
2E	917 SF	
3A	850 SF	
3B	860 SF	CURRENT COMP. LAB
3C	829 SF	
3D	1,009 SF	
4A	834 SF	
4B	812 SF	
4C	807 SF	
4D	812 SF	
5A	827 SF	
5B	826 SF	
5C	828 SF	
5D	805 SF	
BOY RESTROOM	269 SF	
BOYS RR	199 SF	
BREAK OUT SPACE	761 SF	
BREAKOUT	1,222 SF	
CAFETERIA/OPEN SPACE	4,968 SF	SEATING FOR 288
COMMS	788 SF	
COMPUTER LAB	319 SF	
CONF	146 SF	
CONF	145 SF	
CONFERENCE	222 SF	
COUNCELOR	68 SF	
CSCT	273 SF	
CSCT	193 SF	
CSCT OFFICE	97 SF	
EQUIP. & STG	389 SF	
GIRL RESTROOM	245 SF	
GIRLS RR	191 SF	
GYM	5,574 SF	

Room & Area Schedule		
Room Name	Area	Comments
JANITOR	109 SF	
K INTERVENTION	575 SF	
KA	1,112 SF	
KB	842 SF	
KC	841 SF	
KD	793 SF	
KE	836 SF	
KITCHEN	700 SF	
LARGE GROUP CENTER	3,195 SF	
MAKER LAB	944 SF	
MECH	294 SF	
MEDIA CENTER	2,294 SF	
MUSIC	941 SF	
NURSE	142 SF	
OT/PT	326 SF	
PE OFFICE/STORAGE	563 SF	
PRINCIPAL	133 SF	
PUBLIC RR	111 SF	
RESOURCE	834 SF	
RESOURCE K-3	1,419 SF	
SCHOOL PSYC	222 SF	
SECRETARY	450 SF	
SECURE ENTRY	256 SF	
SENSORY	175 SF	
SENSORY	114 SF	
SENSORY	141 SF	
SPEECH	205 SF	
STAFF LOUNGE	625 SF	MICROWAVE, REF. SINK, COFFEE TOASTER OVEN, SOFT SEATING, TABLES & CHAIRS
STAFF TOILET	58 SF	
STAFF TOILET	54 SF	
STOR	492 SF	
TABLE STORAGE	287 SF	
TEACHER PLC	250 SF	
TITLE - MATH	821 SF	
TITLE - READING	909 SF	
VICE PRINCIPAL	123 SF	
WORK ROOM	274 SF	
Grand total: 77		

1 LEVEL 1 Overall
1/16" = 1'-0"



LPW

ARCHITECTURE
www.lparchitecture.com
PHONE | 406.771.0770

15 FIFTH ST. SOUTH
GREAT FALLS | MT 59401

PRELIMINARY
NOT FOR
CONSTRUCTION

RUDER ELEMENTARY SCHOOL
ADDITION AND REMODEL
1500 12TH AVE W
COLUMBIA FALLS, MT 59912
FLOOR PLAN

Revision Schedule		
No.	Revision	Date

Submittal Schedule		
No.	Submittal	Date

THIS DRAWING IS THE PROPERTY OF THE ARCHITECT. IT HAS BEEN PREPARED SPECIFICALLY FOR THE SITE AND LOCATION, OR CHANGES WITHOUT WRITTEN CONSENT OF THE ARCHITECT.
© 2018 LEURER, PAGE, WERNER, PC

DRAWN BY:	AMT
CHECKED BY:	MDG
DATE:	08 JAN. 2020
PROJECT NUMBER:	19-047-002
SHEET NUMBER:	A1.1